




D Section D-D: US 78 Looking EB

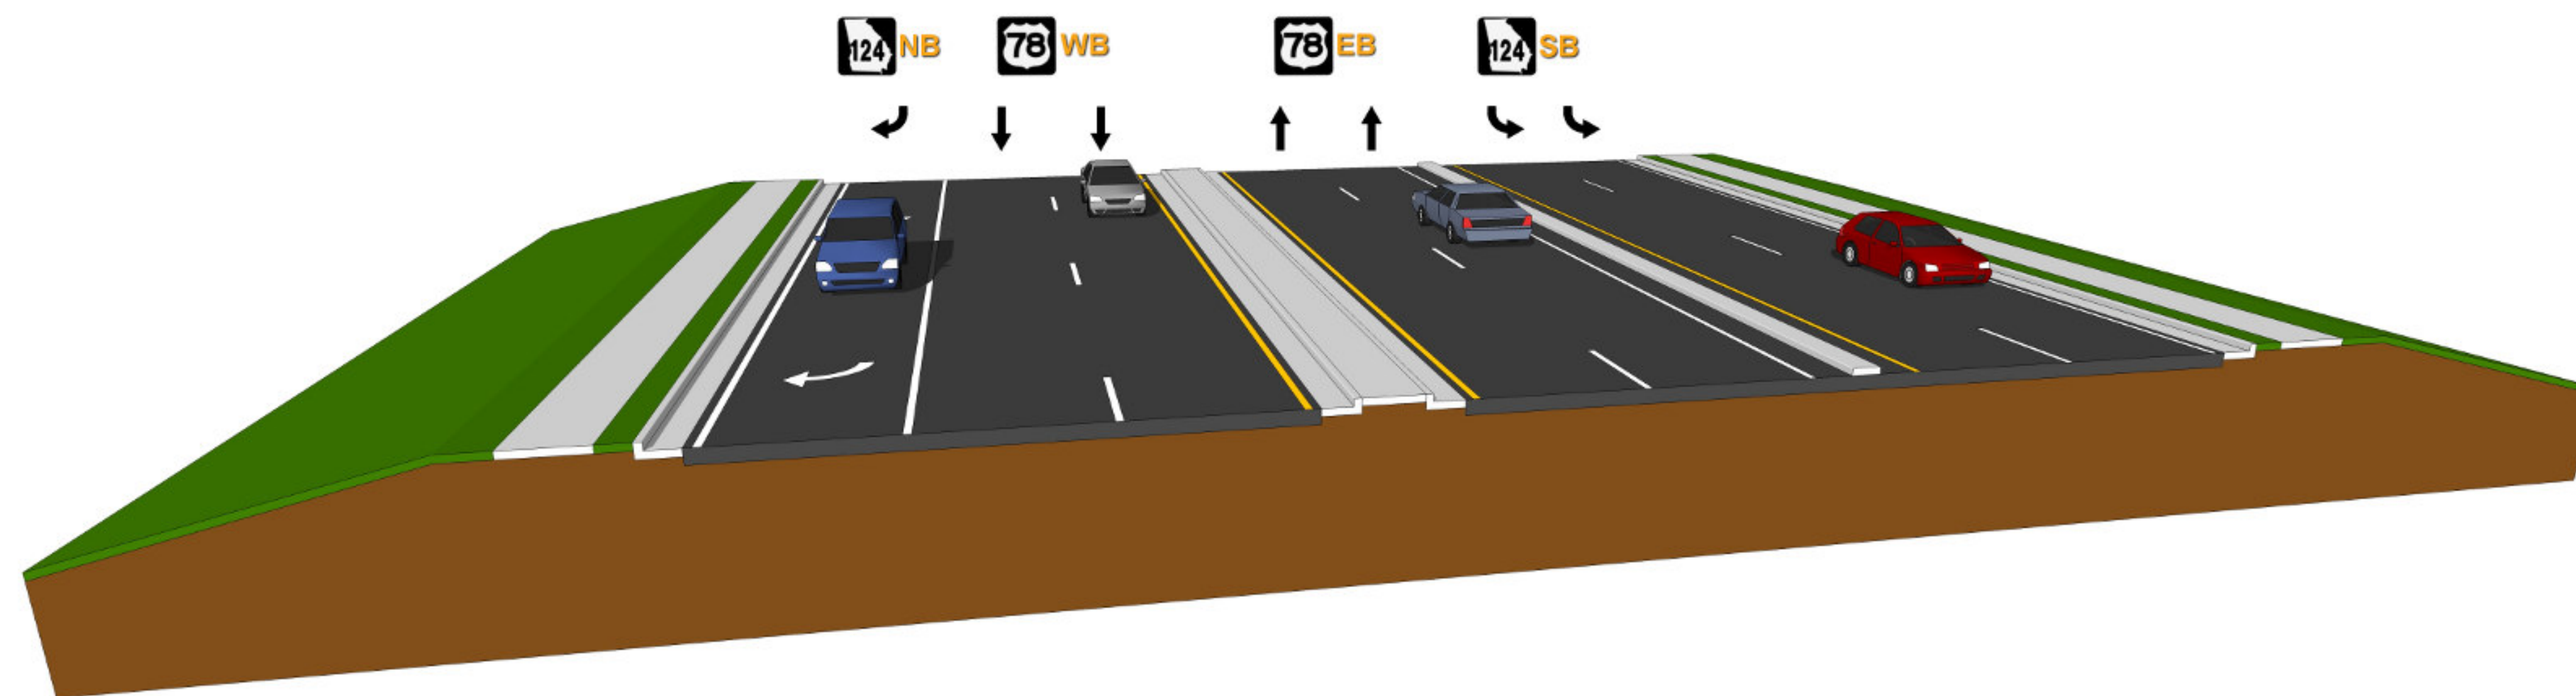

E Section E-E: US 78 Looking EB

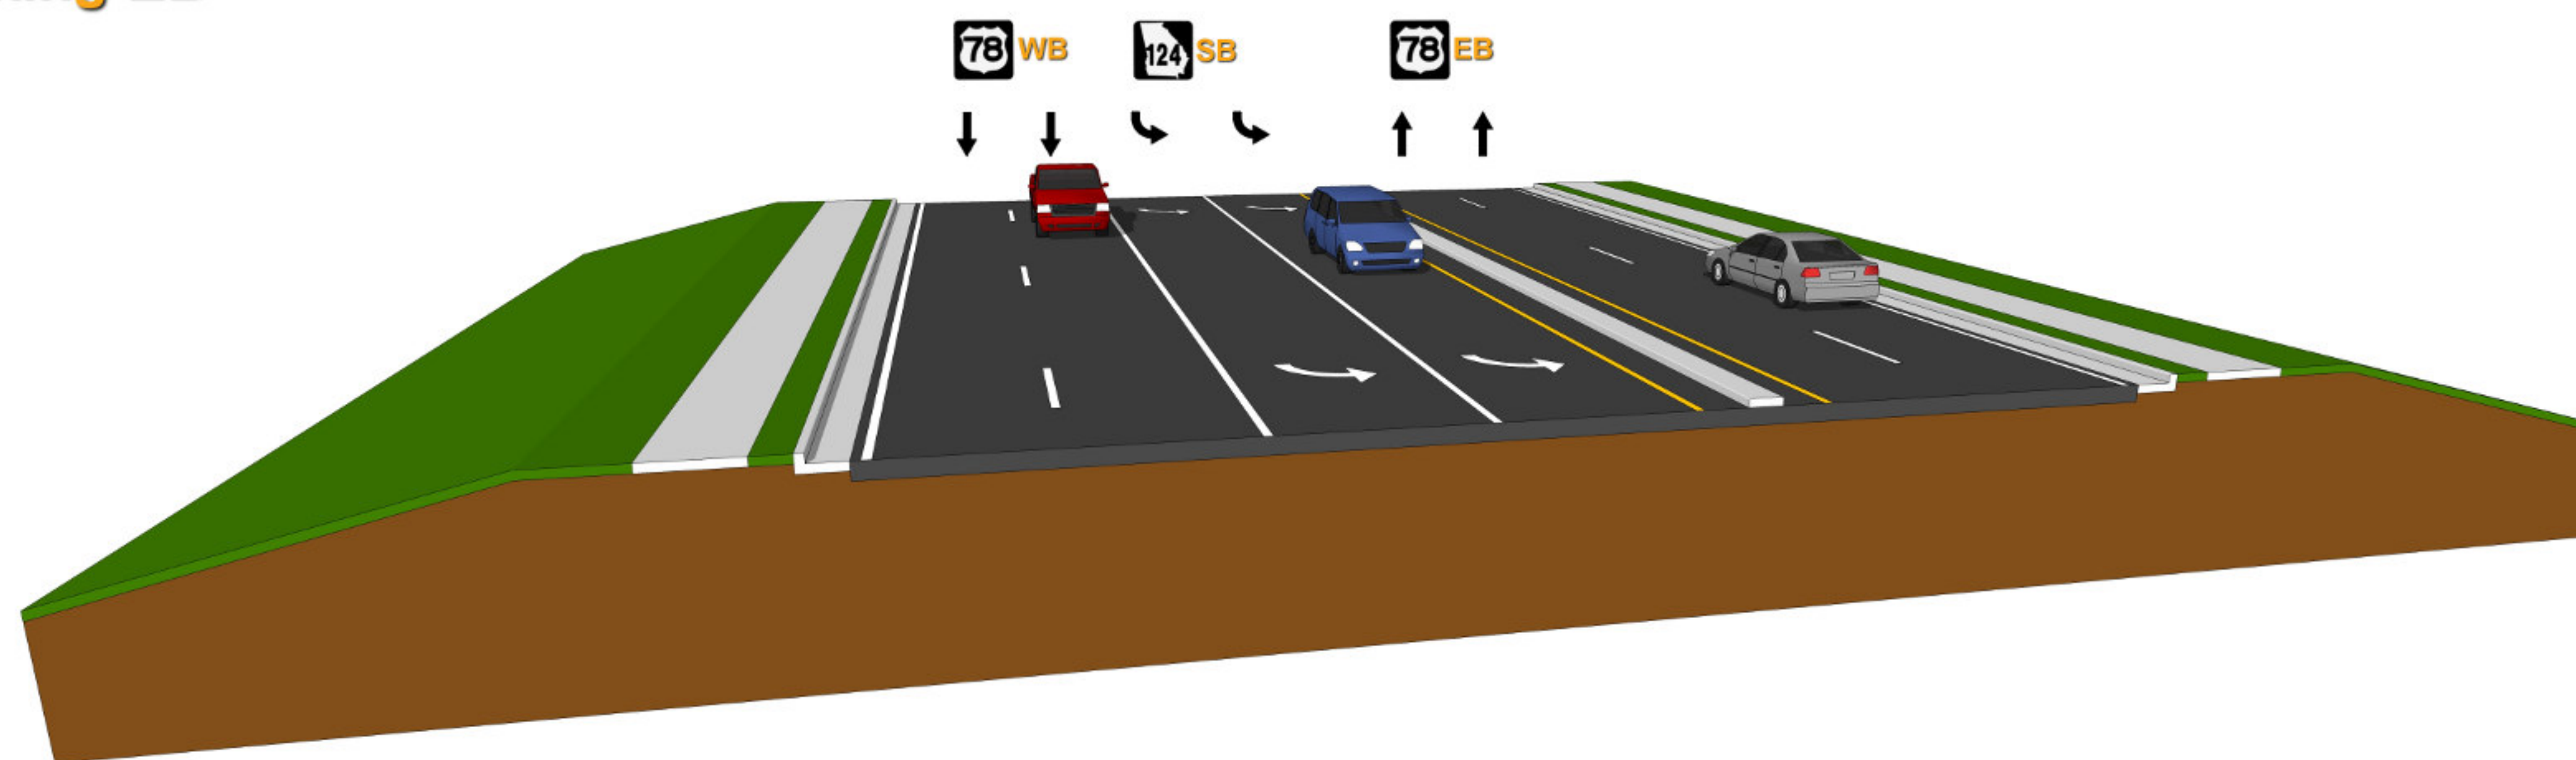

F Section F-F: US 78 Looking EB

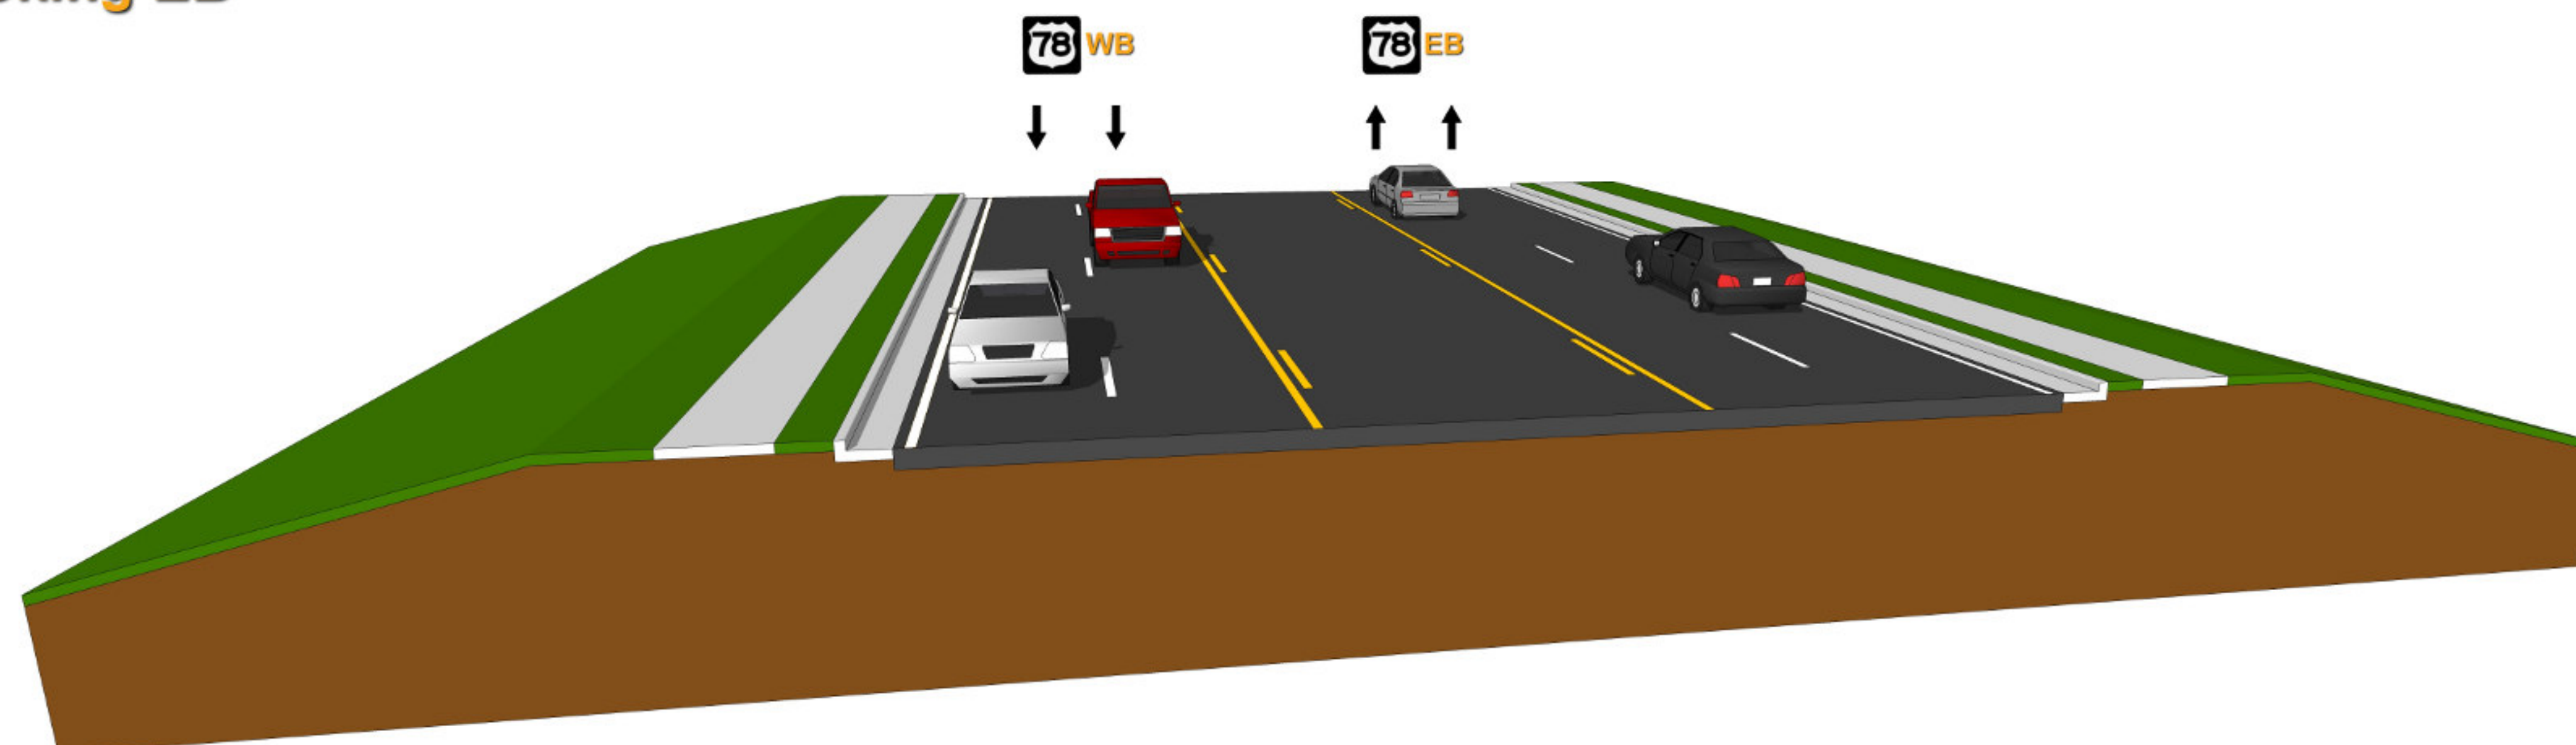

PRELIMINARY



US 78 @ SR 124

CSSTP-0006-00(439)

P.I. Number: 0006439

Typical Sections



Gwinnett County